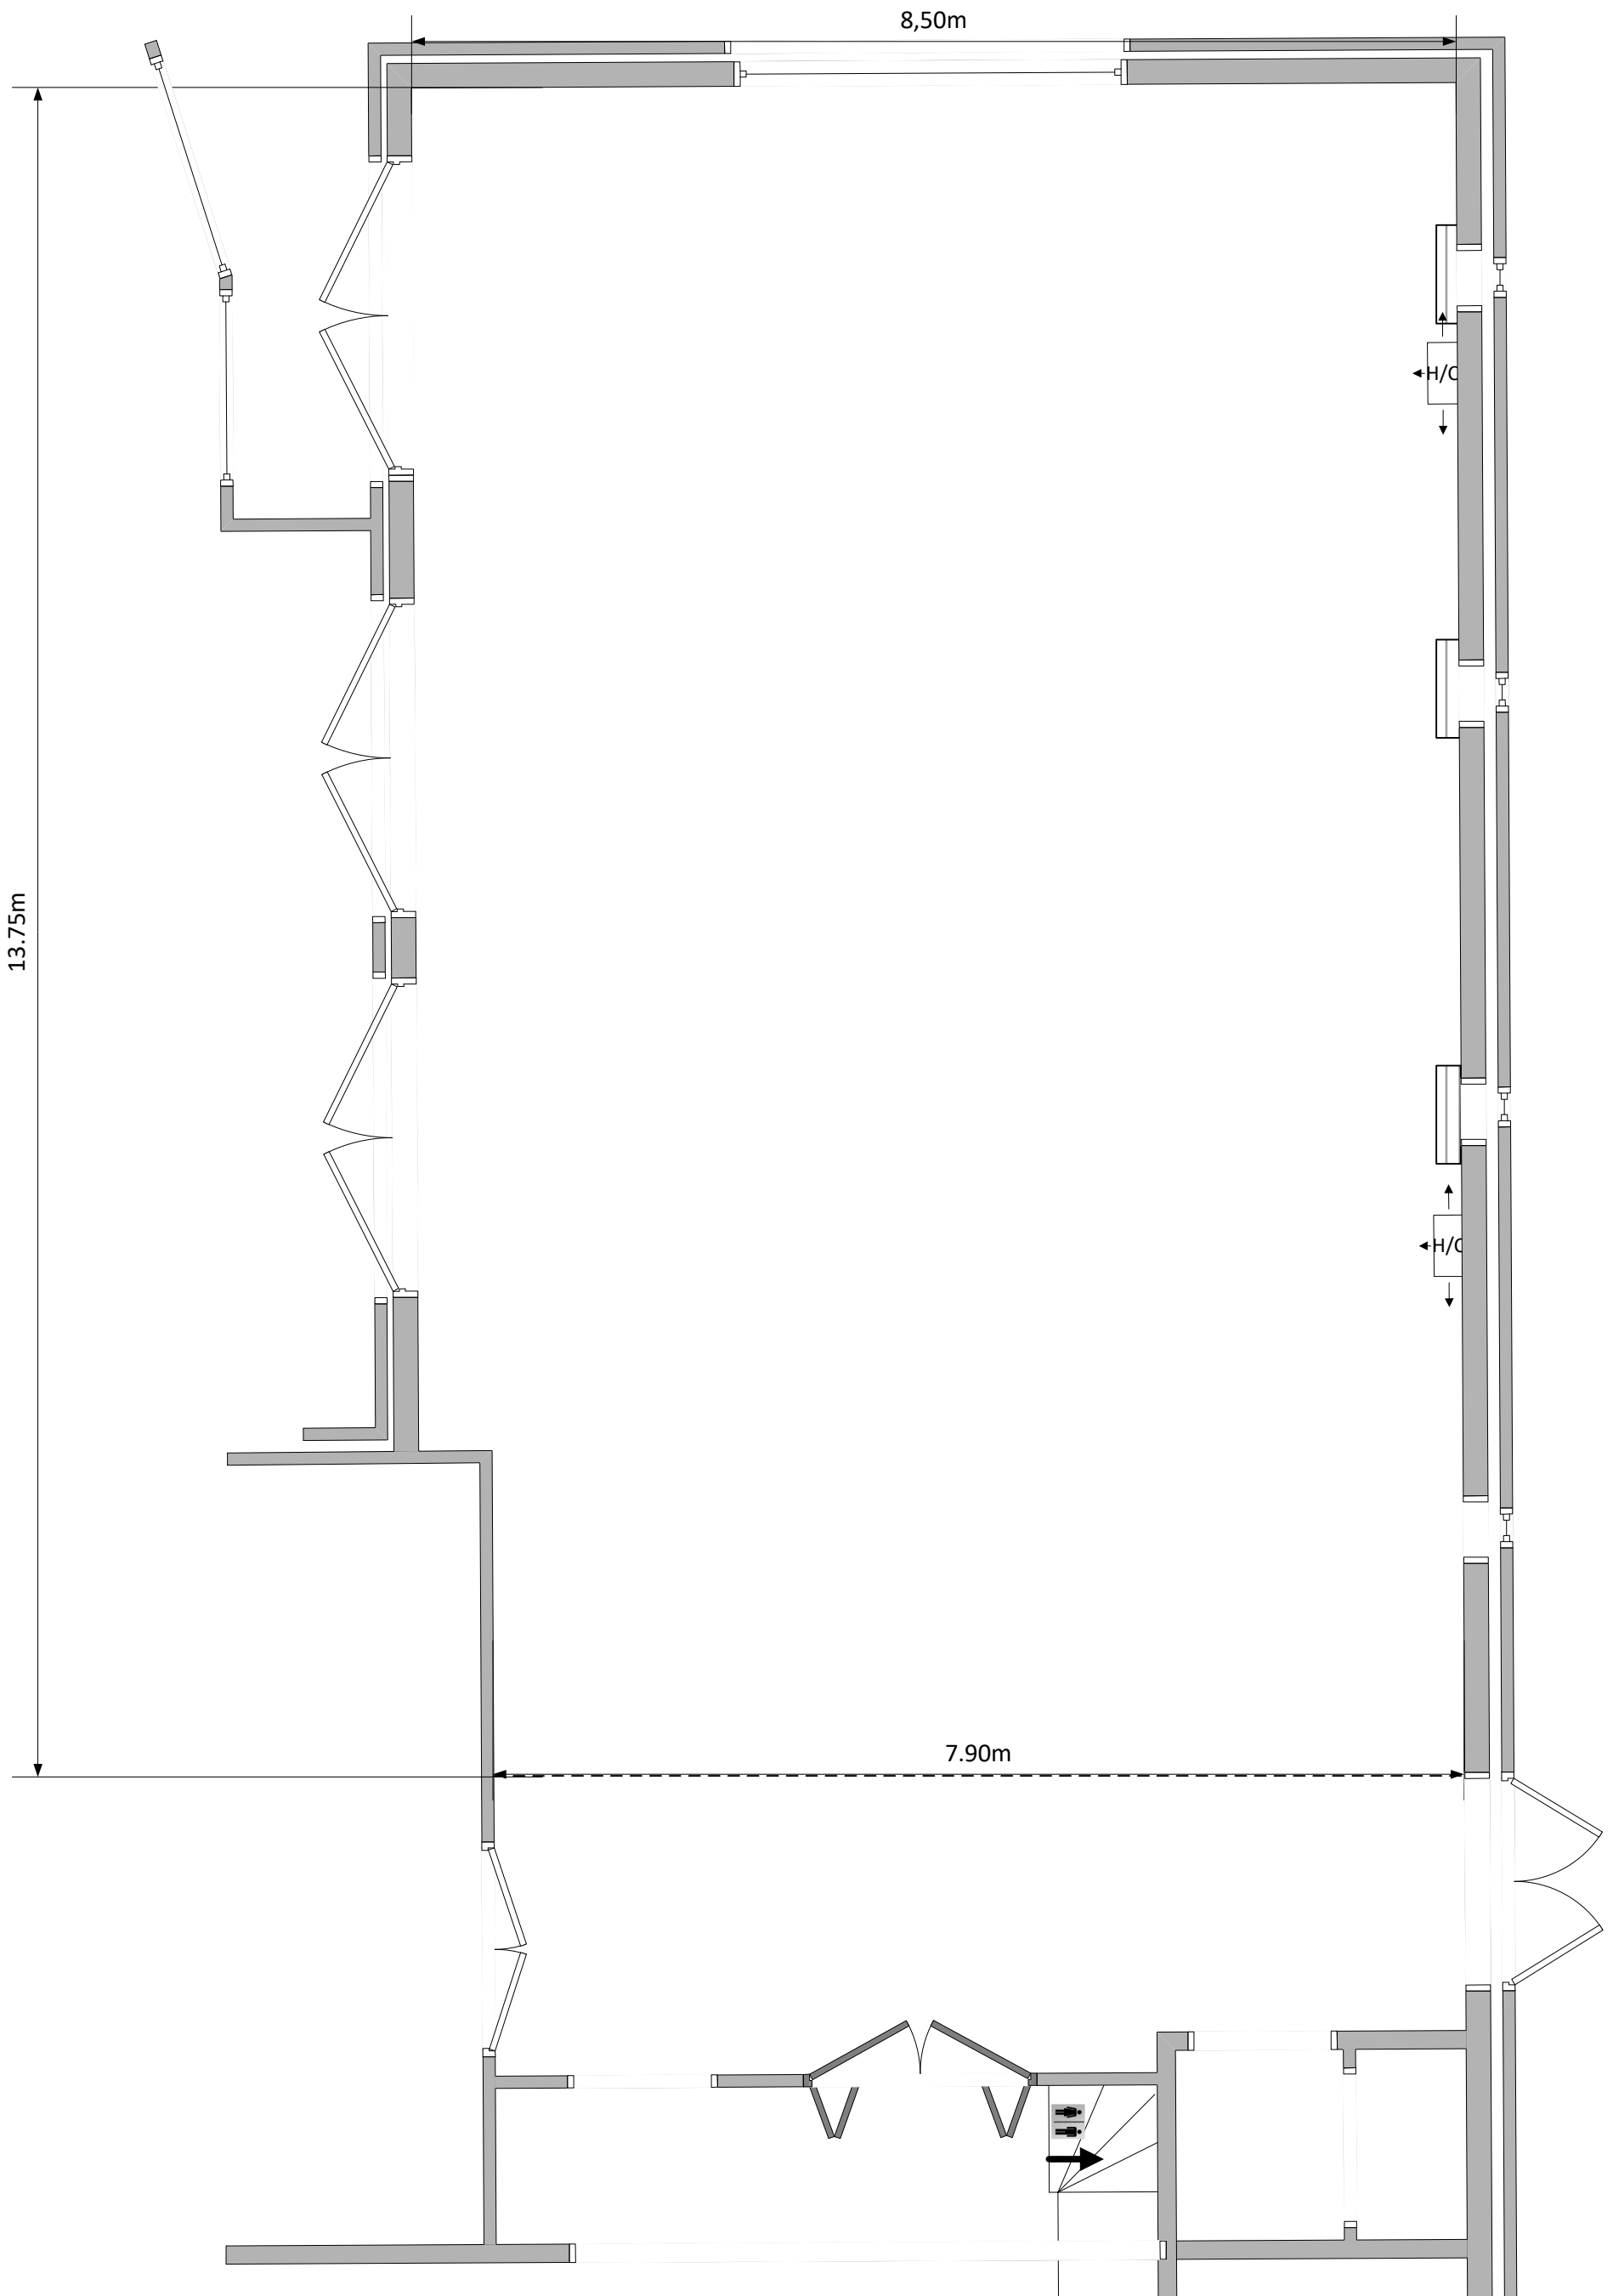

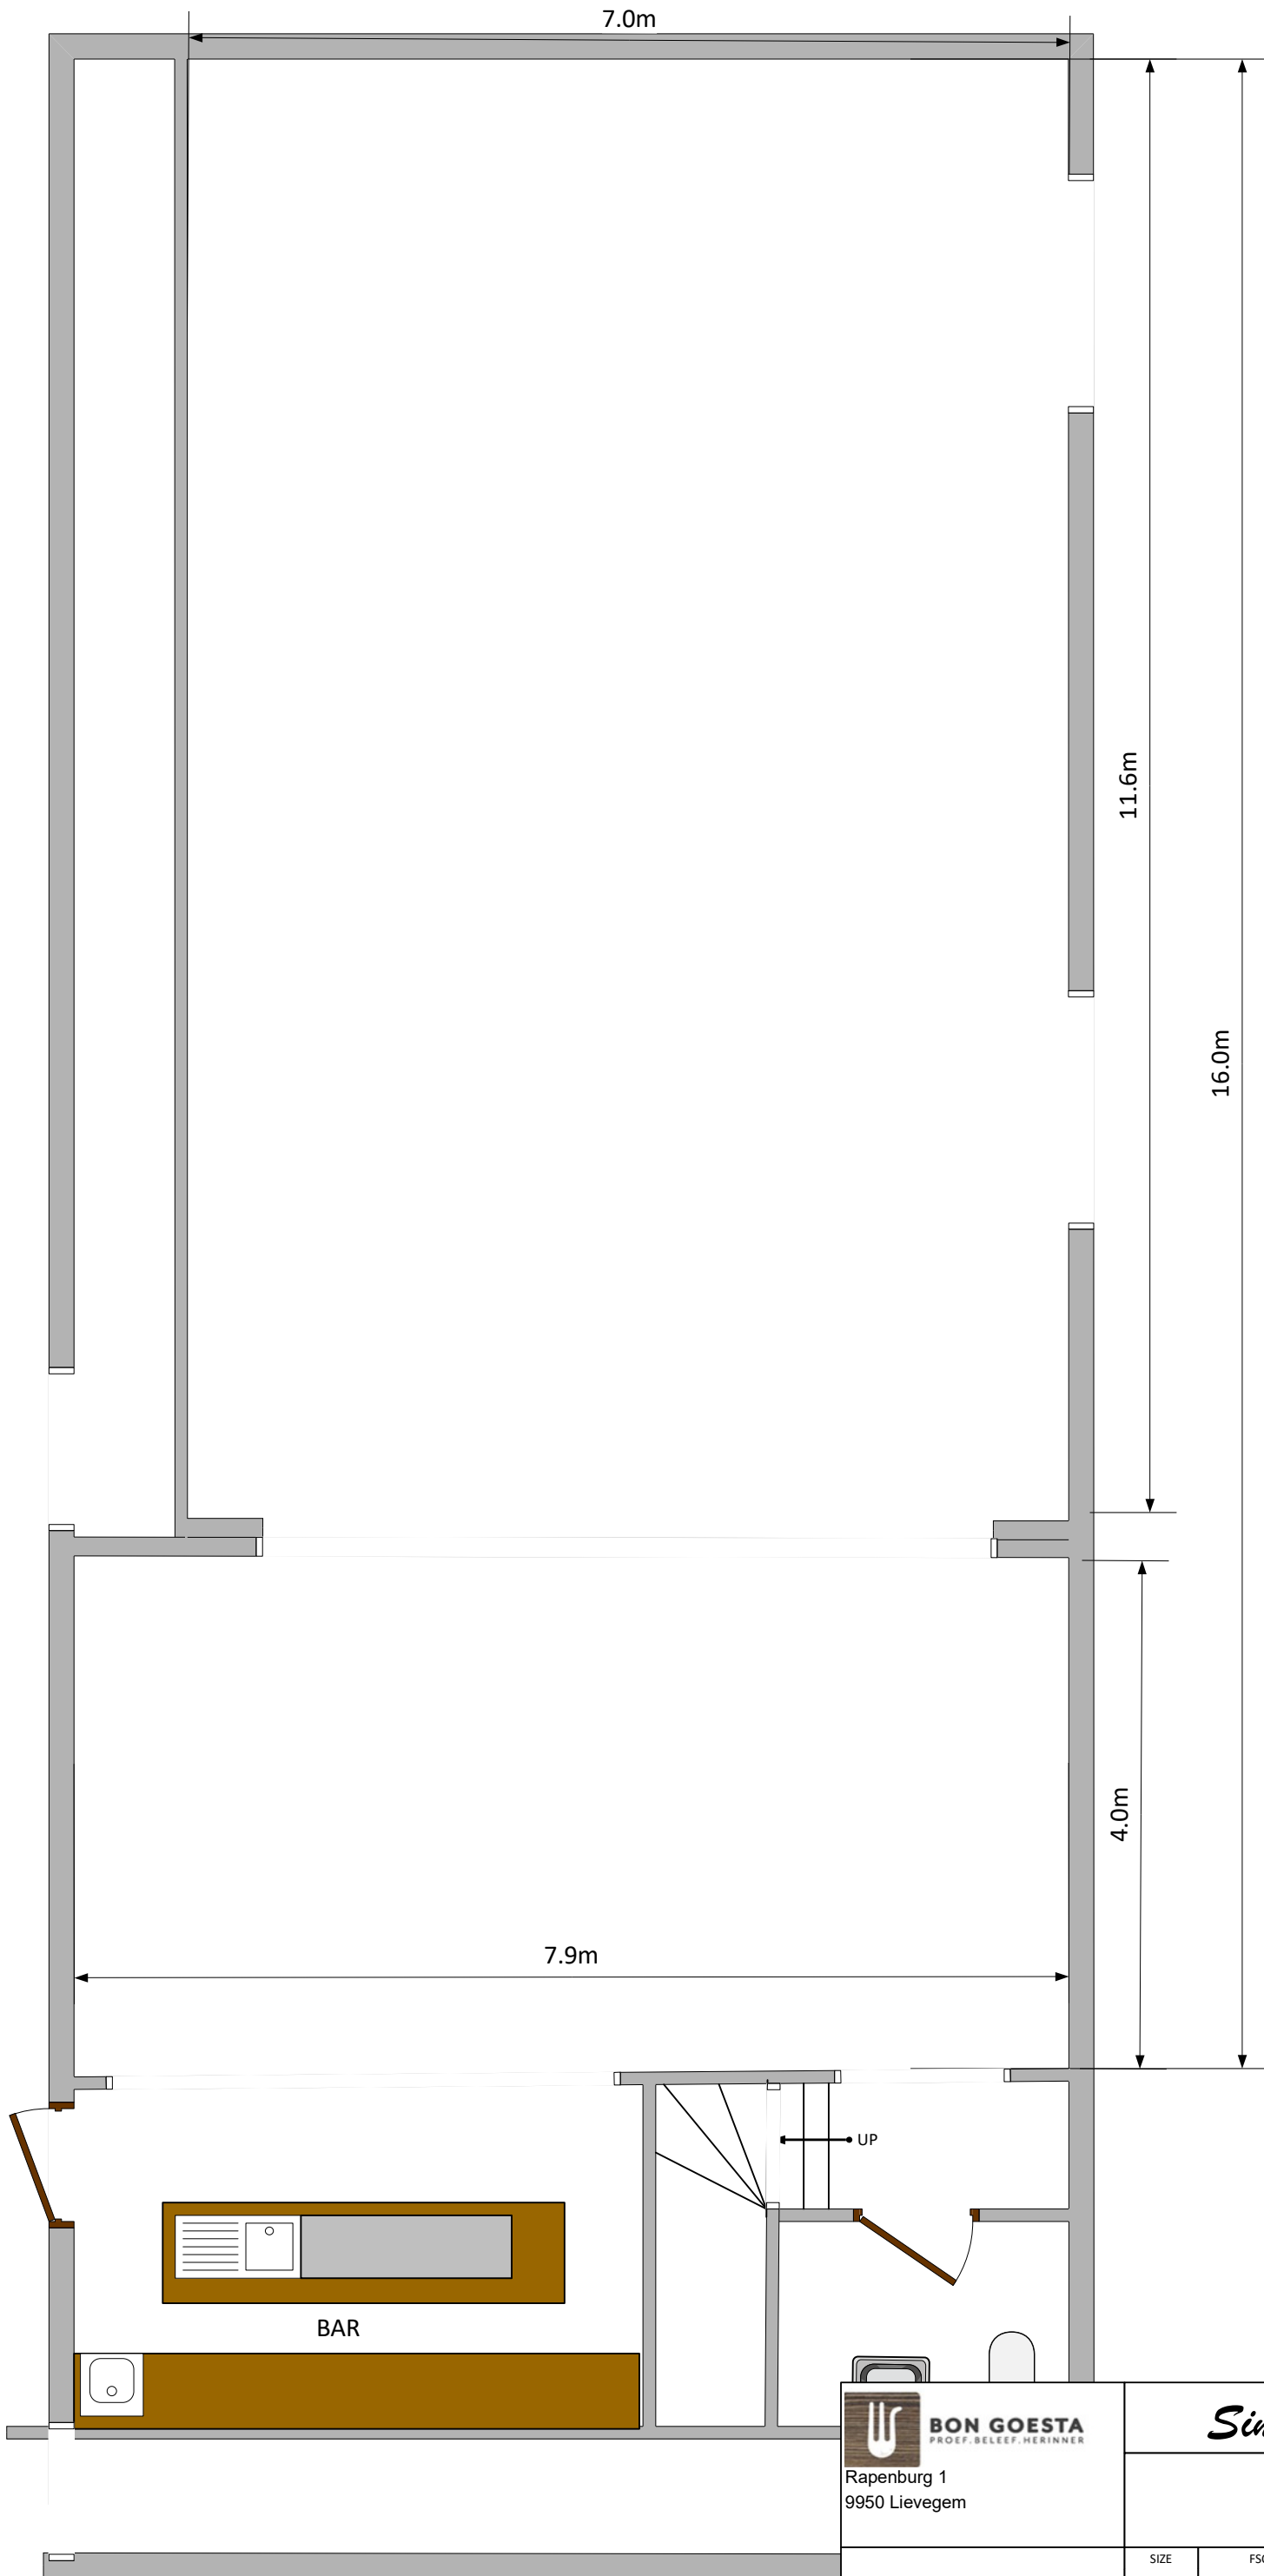
 BON GOESTA <small>PROEF. BELEEF. HERINNER</small> Rapenburg 1 9950 Lievegem	<i>Sint - Maurus - Hoeve</i>			
	Hoeve			
	SIZE	FSCM NO	DWG NO	REV
				2022-03-11
SMH Tafelplannen Blanco.vsd	SCALE	1:50	LVdP	SHEET 1 OF 3



 BON GOESTA PROEF. BELEEF. HERINNER	<i>Sint - Maurus - Hoeve</i>			
	Schuur			
Rapenburg 1 9950 Lievegem	SIZE	FSCM NO	DWG NO	REV
SMH Tafelplannen Blanco.vsd	SCALE	1:50	LVdP	SHEET 2 OF 3
				2022-03-11




BON GOESTA
 PROEF. BELEEF. HERINNER
 Rapenburg 1
 9950 Lievegem

<i>Sint - Maurus - Hoeve</i>			
Crypte			
SIZE	FSCM NO	DWG NO	REV
SMH Tafelplannen Blanco.vsd	1:50	LVdP	2022-03-11
SCALE	1:50	SHEET	3 OF 3